




PROJECT: <b>HAITI REPLACEMENT HOME</b>		SHEET TITLE: <b>FLOOR PLAN</b>		SHEET No.: <b>A-1</b>	
<a href="http://haitireplacementhomes.org">http://haitireplacementhomes.org</a>		DATE DRAWN: 10/27/10		BY: SMCC	
				SHEET X OF X	

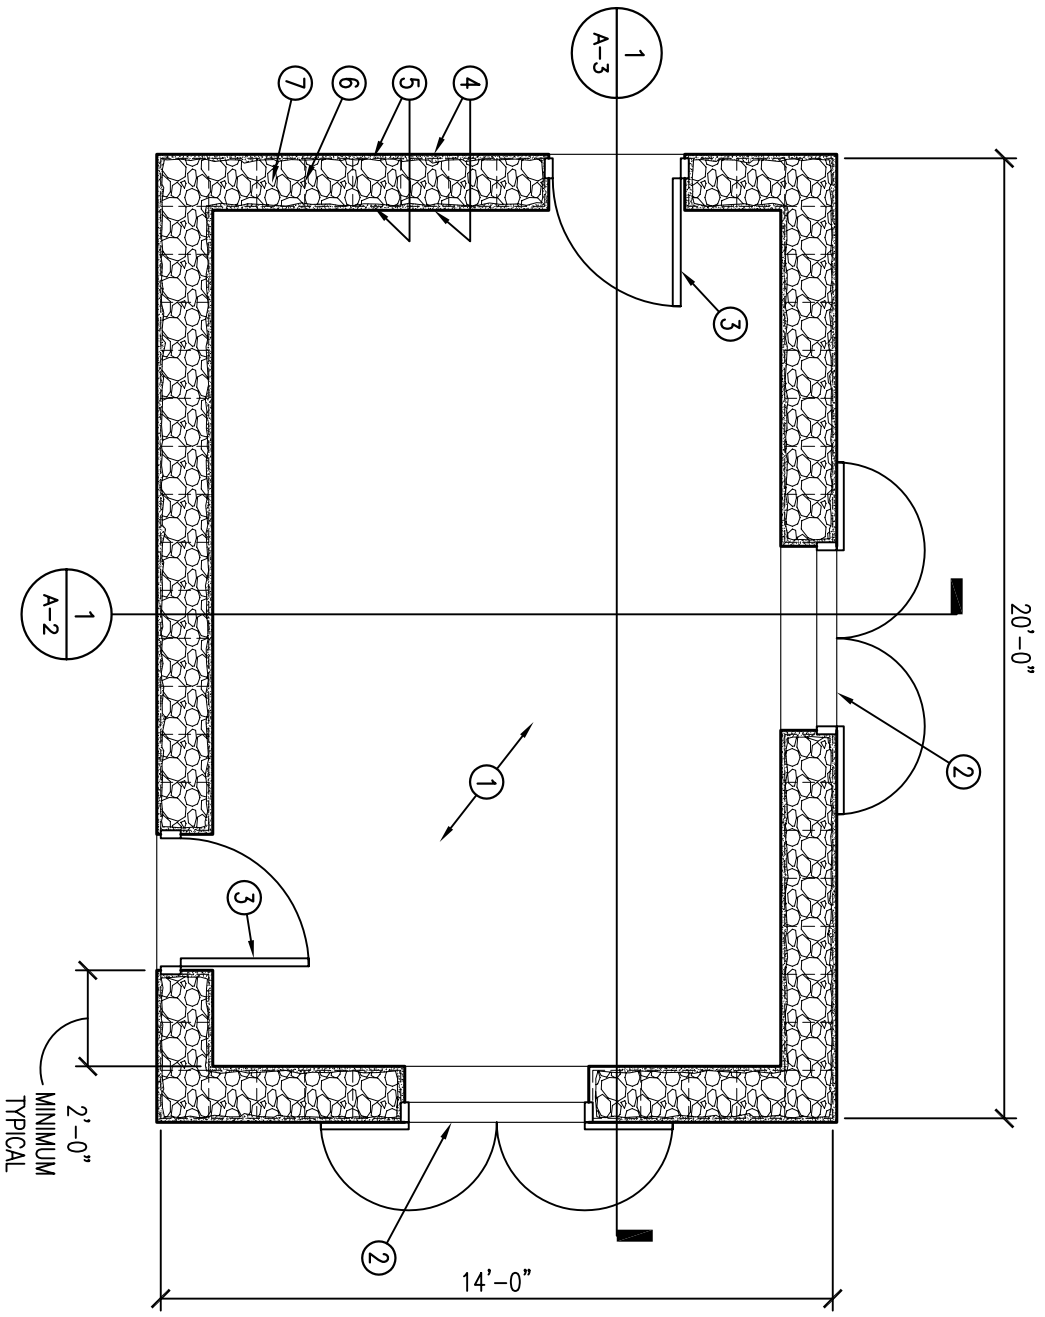

1 HOUSE PLAN  
1/4" = 1'-0"

KEYNOTES

- ① CONCRETE SLAB FLOOR
- ② WINDOW OPENING WITH WOOD SHUTTERS
- ③ WOOD OR STEEL DOOR
- ④ CREPSISAGE / CEMENT PLASTER
- ⑤ 6"x6" WELDED WIRE MESH CAGE
- ⑥ 6"x6" WELDED WIRE MESH TIE
- ⑦ LOOSE RUBBLE FILL


NOTE: PLACE WINDOWS & DOORS  
APPROPRIATE TO SITE CONDITIONS



PROJECT:  
**HAITI REPLACEMENT HOME**  
<http://haitireplacementhomes.org>

SHEET TITLE:  
**BUILDING SECTION**  
 DATE DRAWN: 10/27/10 BY: SMcC

SHEET No.:  
**A-2**  
 SHEET X OF X

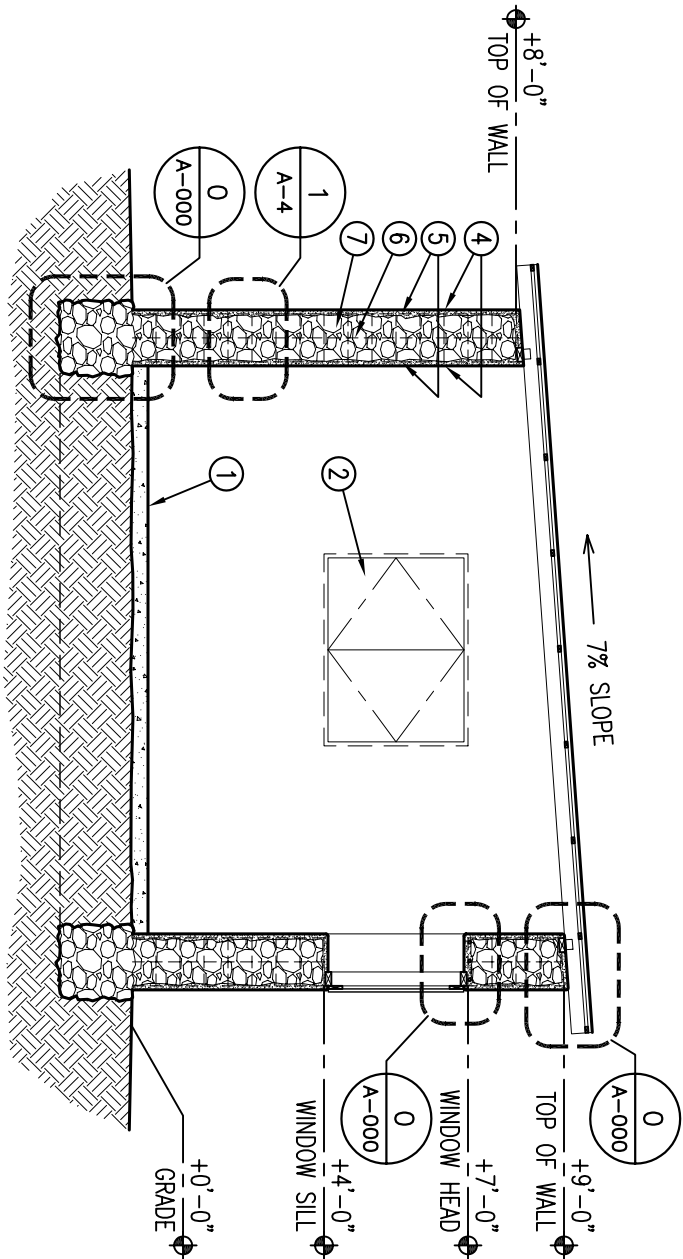

1 HOUSE SECTION  
 1/4" = 1'-0"

KEYNOTES


- ① CONCRETE SLAB FLOOR
- ② WINDOW OPENING WITH WOOD SHUTTERS
- ③ WOOD OR STEEL DOOR
- ④ CREPISAGE/ CEMENT PLASTER
- ⑤ 6"X6" WELDED WIRE MESH CAGE
- ⑥ 6"X6" WELDED WIRE MESH TIE
- ⑦ LOOSE RUBBLE FILL

NOTE: PLACE WINDOWS & DOORS  
 APPROPRIATE TO SITE CONDITIONS



PROJECT: <b>HAITI REPLACEMENT HOME</b>		SHEET TITLE: <b>FLOOR PLAN</b>		SHEET No.: <b>A-1</b>	
<a href="http://haitireplacementhomes.org">http://haitireplacementhomes.org</a>		DATE DRAWN: 10/27/10 BY: SMCc		SHEET X OF X	


**1** HOUSE SECTION  
1/4" = 1'-0"

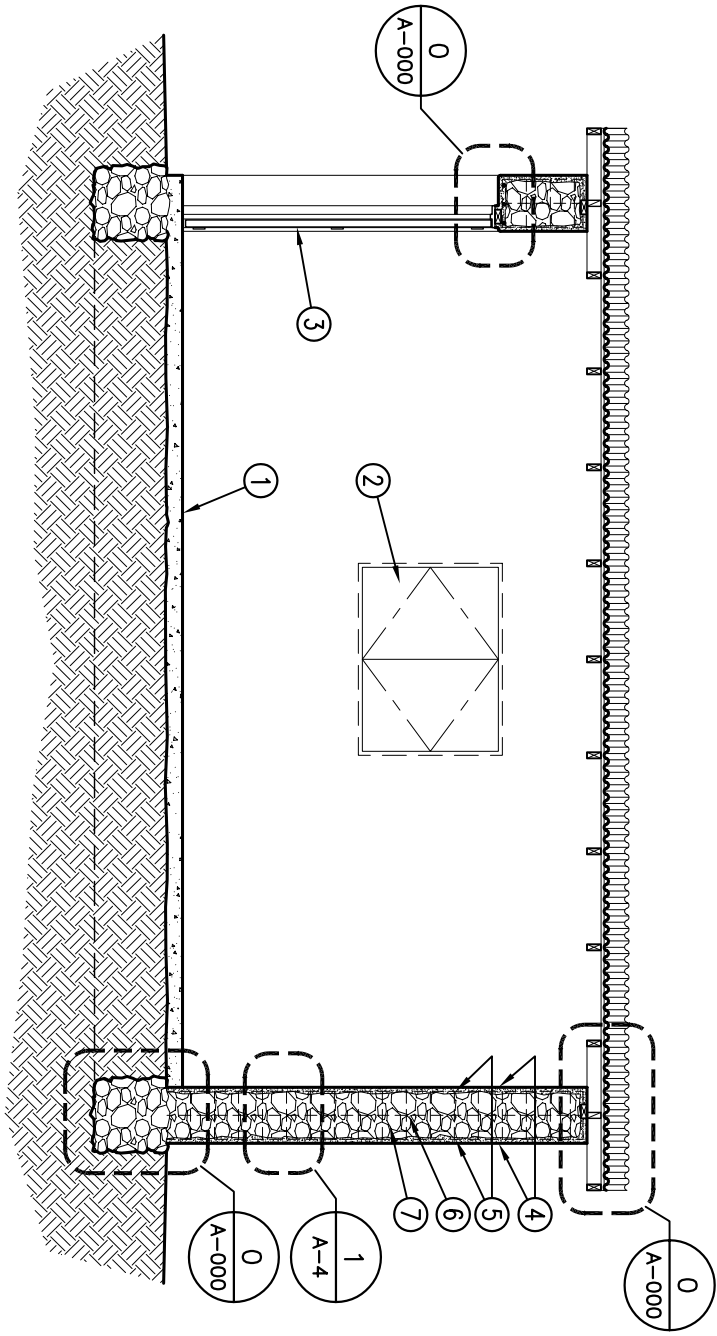

KEYNOTES

- ① CONCRETE SLAB FLOOR
- ② WINDOW OPENING WITH WOOD SHUTTERS
- ③ WOOD OR STEEL DOOR
- ④ CREPISAGE/ CEMENT PLASTER
- ⑤ 6"x6" WELDED WIRE MESH CAGE
- ⑥ 6"x6" WELDED WIRE MESH TIE
- ⑦ LOOSE RUBBLE FILL

NOTE: PLACE WINDOWS & DOORS  
APPROPRIATE TO SITE CONDITIONS

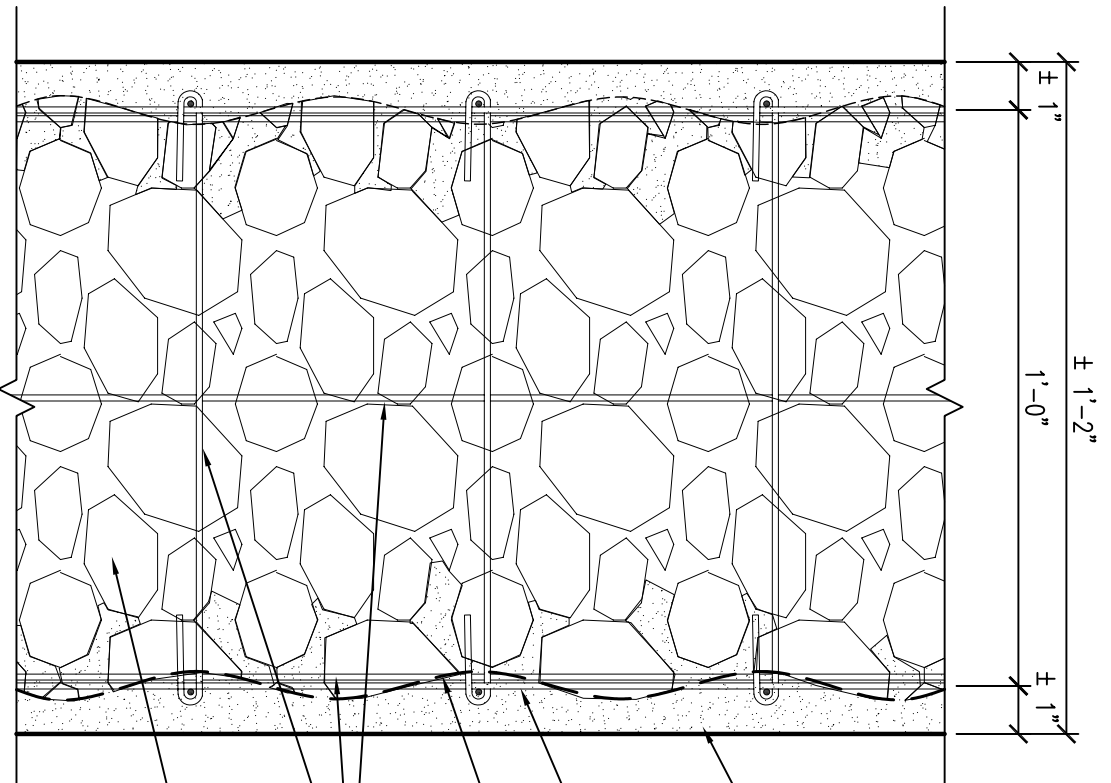

**1** TYPICAL WALL SECTION DETAIL  
3" = 1'-0"

CREPSAGE / CEMENT PLASTER EACH SIDE

6"X6" WELDED WIRE MESH CAGE

GALVANIZED CHICKEN WIRE INSIDE OF WELDED WIRE MESH TO PREVENT SMALLER RUBBLE FROM FALLING THROUGH WELDED WIRE MESH CAGE

CONTINUOUS VERTICLE 6"X6" WELDED WIRE MESH TIE AT 12" O.C.

LOOSE RUBBLE ± 3" Ø

<p>PROJECT: <b>HAITI REPLACEMENT HOME</b></p> <p><a href="http://haitireplacementhomes.org">http://haitireplacementhomes.org</a></p>	<p>SHEET TITLE: <b>DETAIL</b></p> <p>DATE DRAWN: 10/27/10 BY: SMcC</p>	<p>SHEET No.: <b>A-4</b></p> <p>SHEET X OF X</p>
--	--	--

